




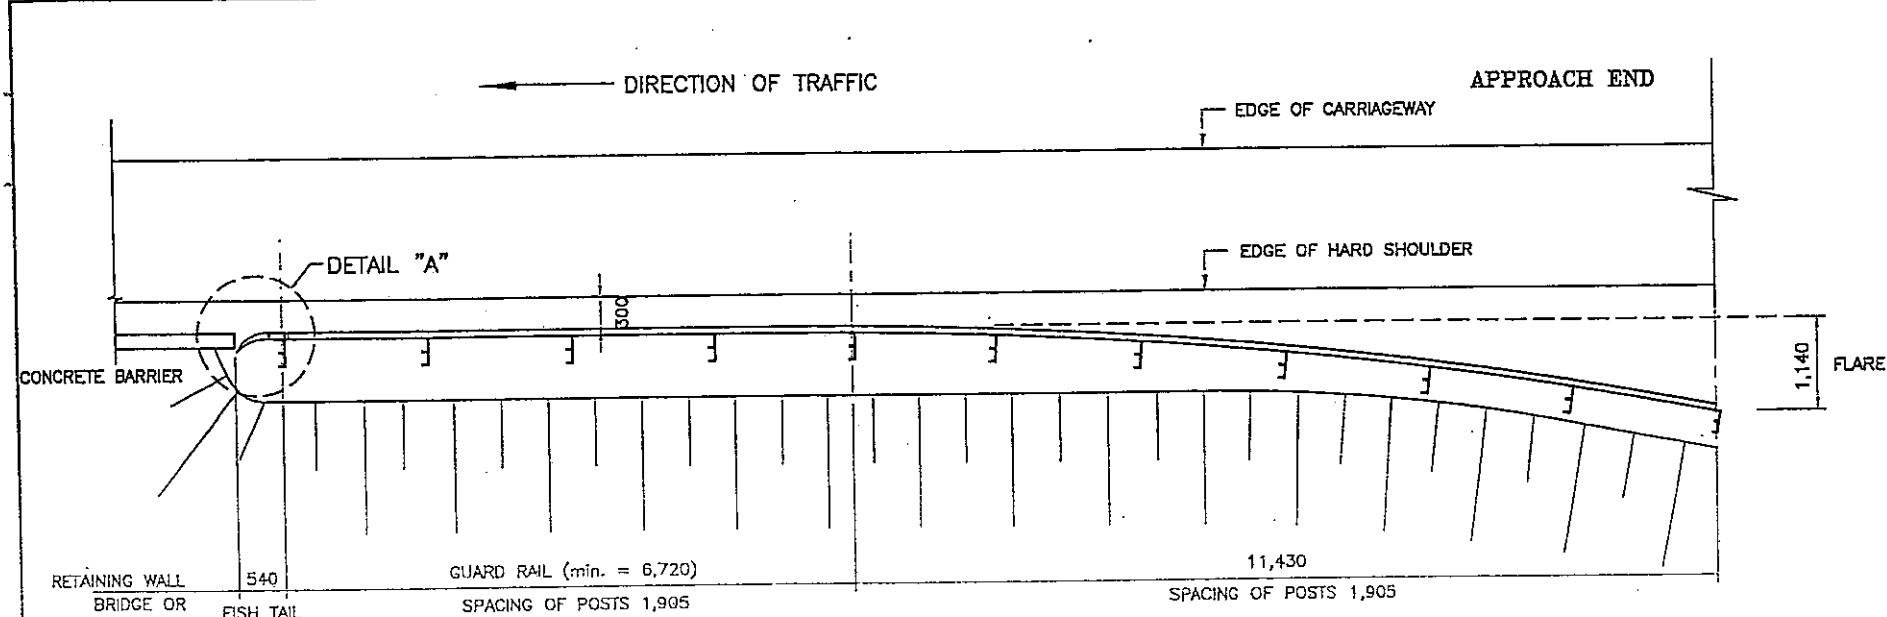

P L A N
GUARD RAIL ARRANGMENT AT BRIDGE/BARRIER APPROACH

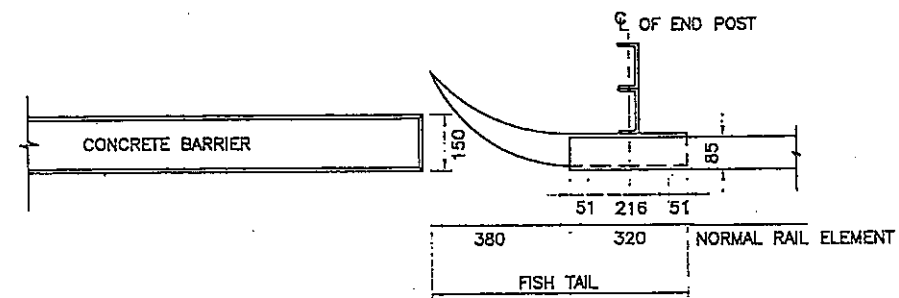


DETAIL "A"

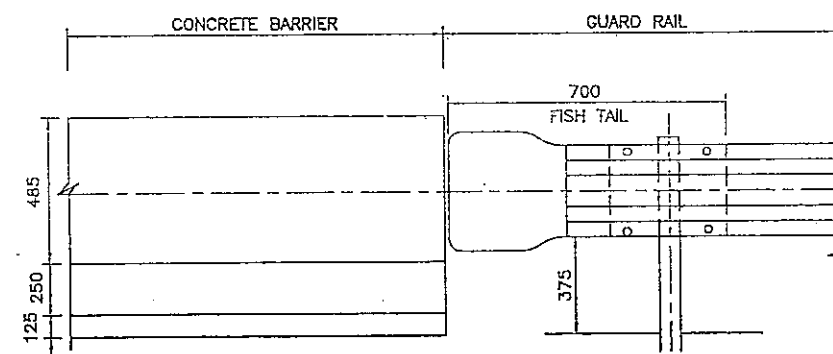


ELEVATION

DETAIL OF GUARDRAIL JOINING WITH CONCRETE BARRIER

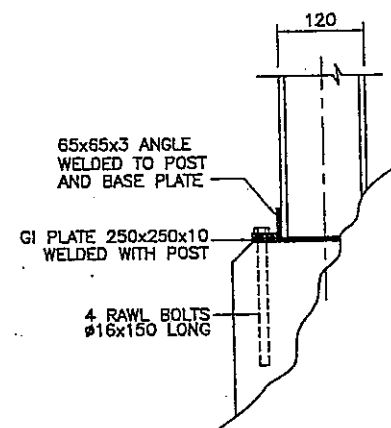


DEAIL C

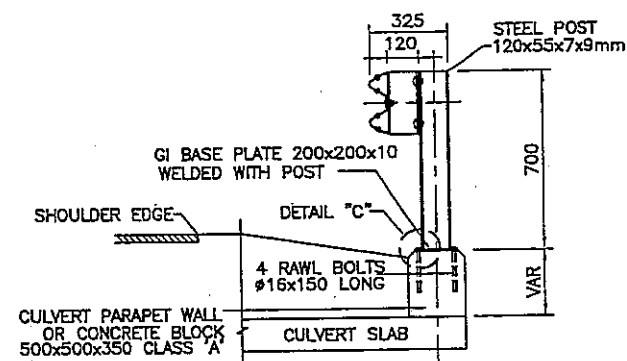


**STEEL POST FIXATION
AT STRUCTURES/CONCRETE BLOCK**

TABLE No. 1

L (mm)	THREAD LENGTH (mm)
35	FULL THREAD
50	45mm THREAD
255	100mm THREAD
480	150mm THREAD

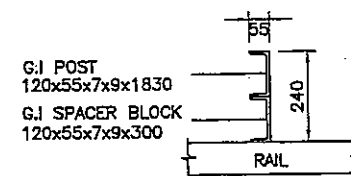

DETAIL "B"

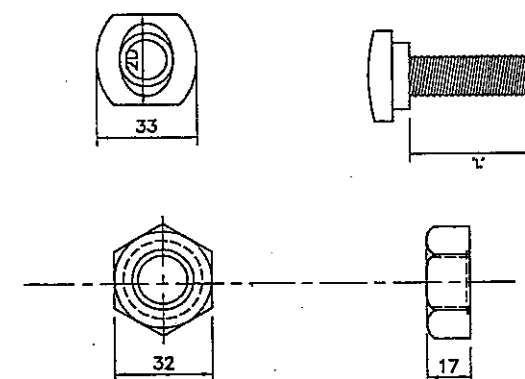

POST OR SPLICE BOLT AND NUT