


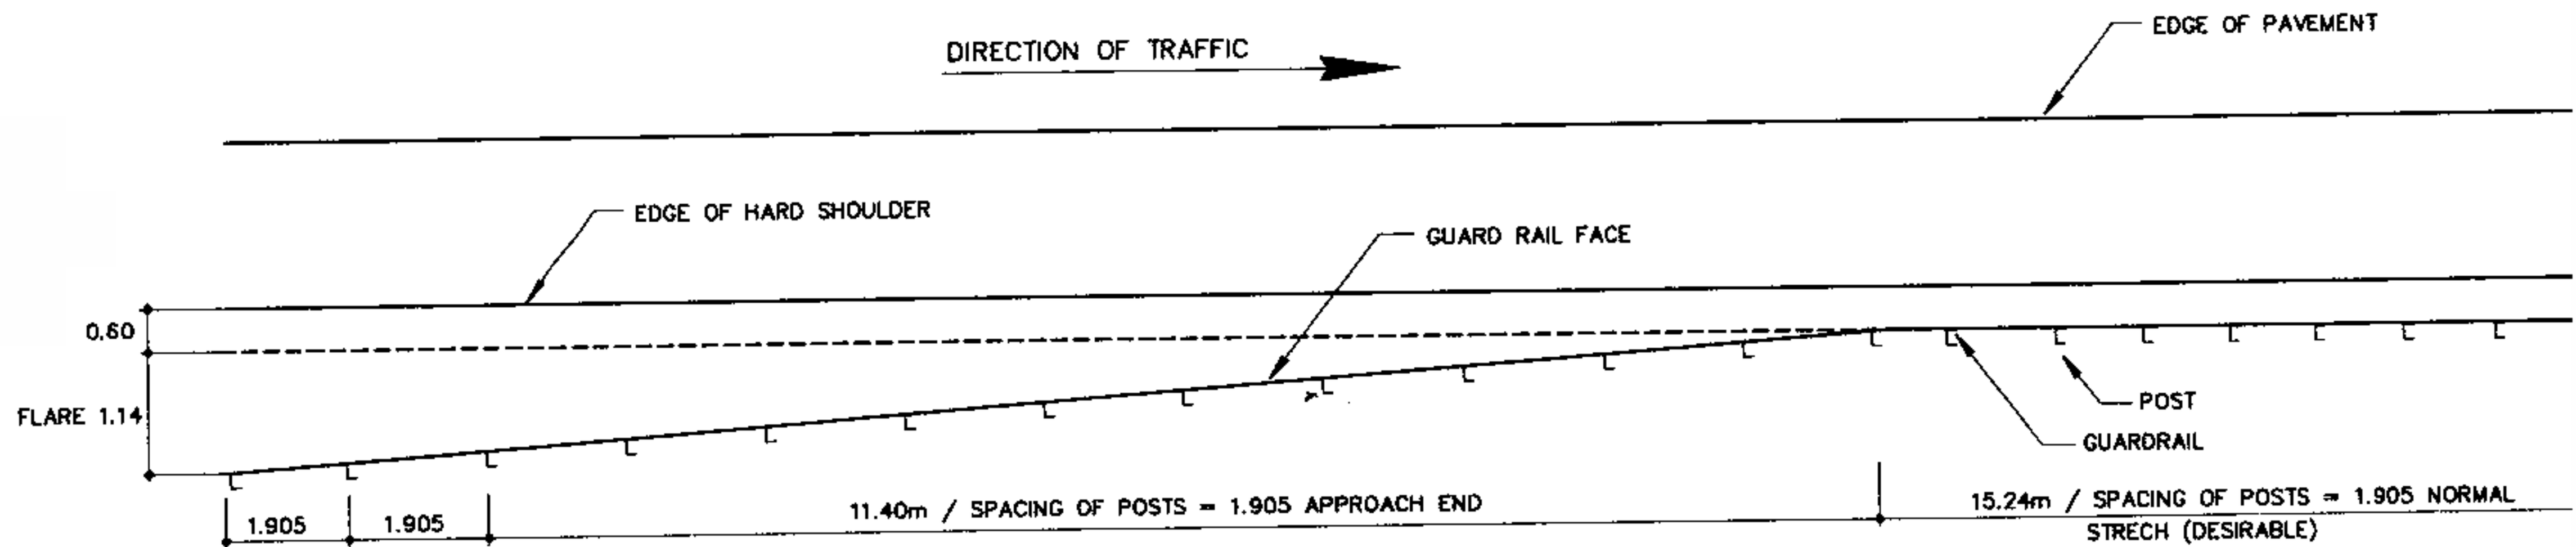

GUARD RAIL FOR BOX CULVERTS

DIMENSIONS IN METRES

