




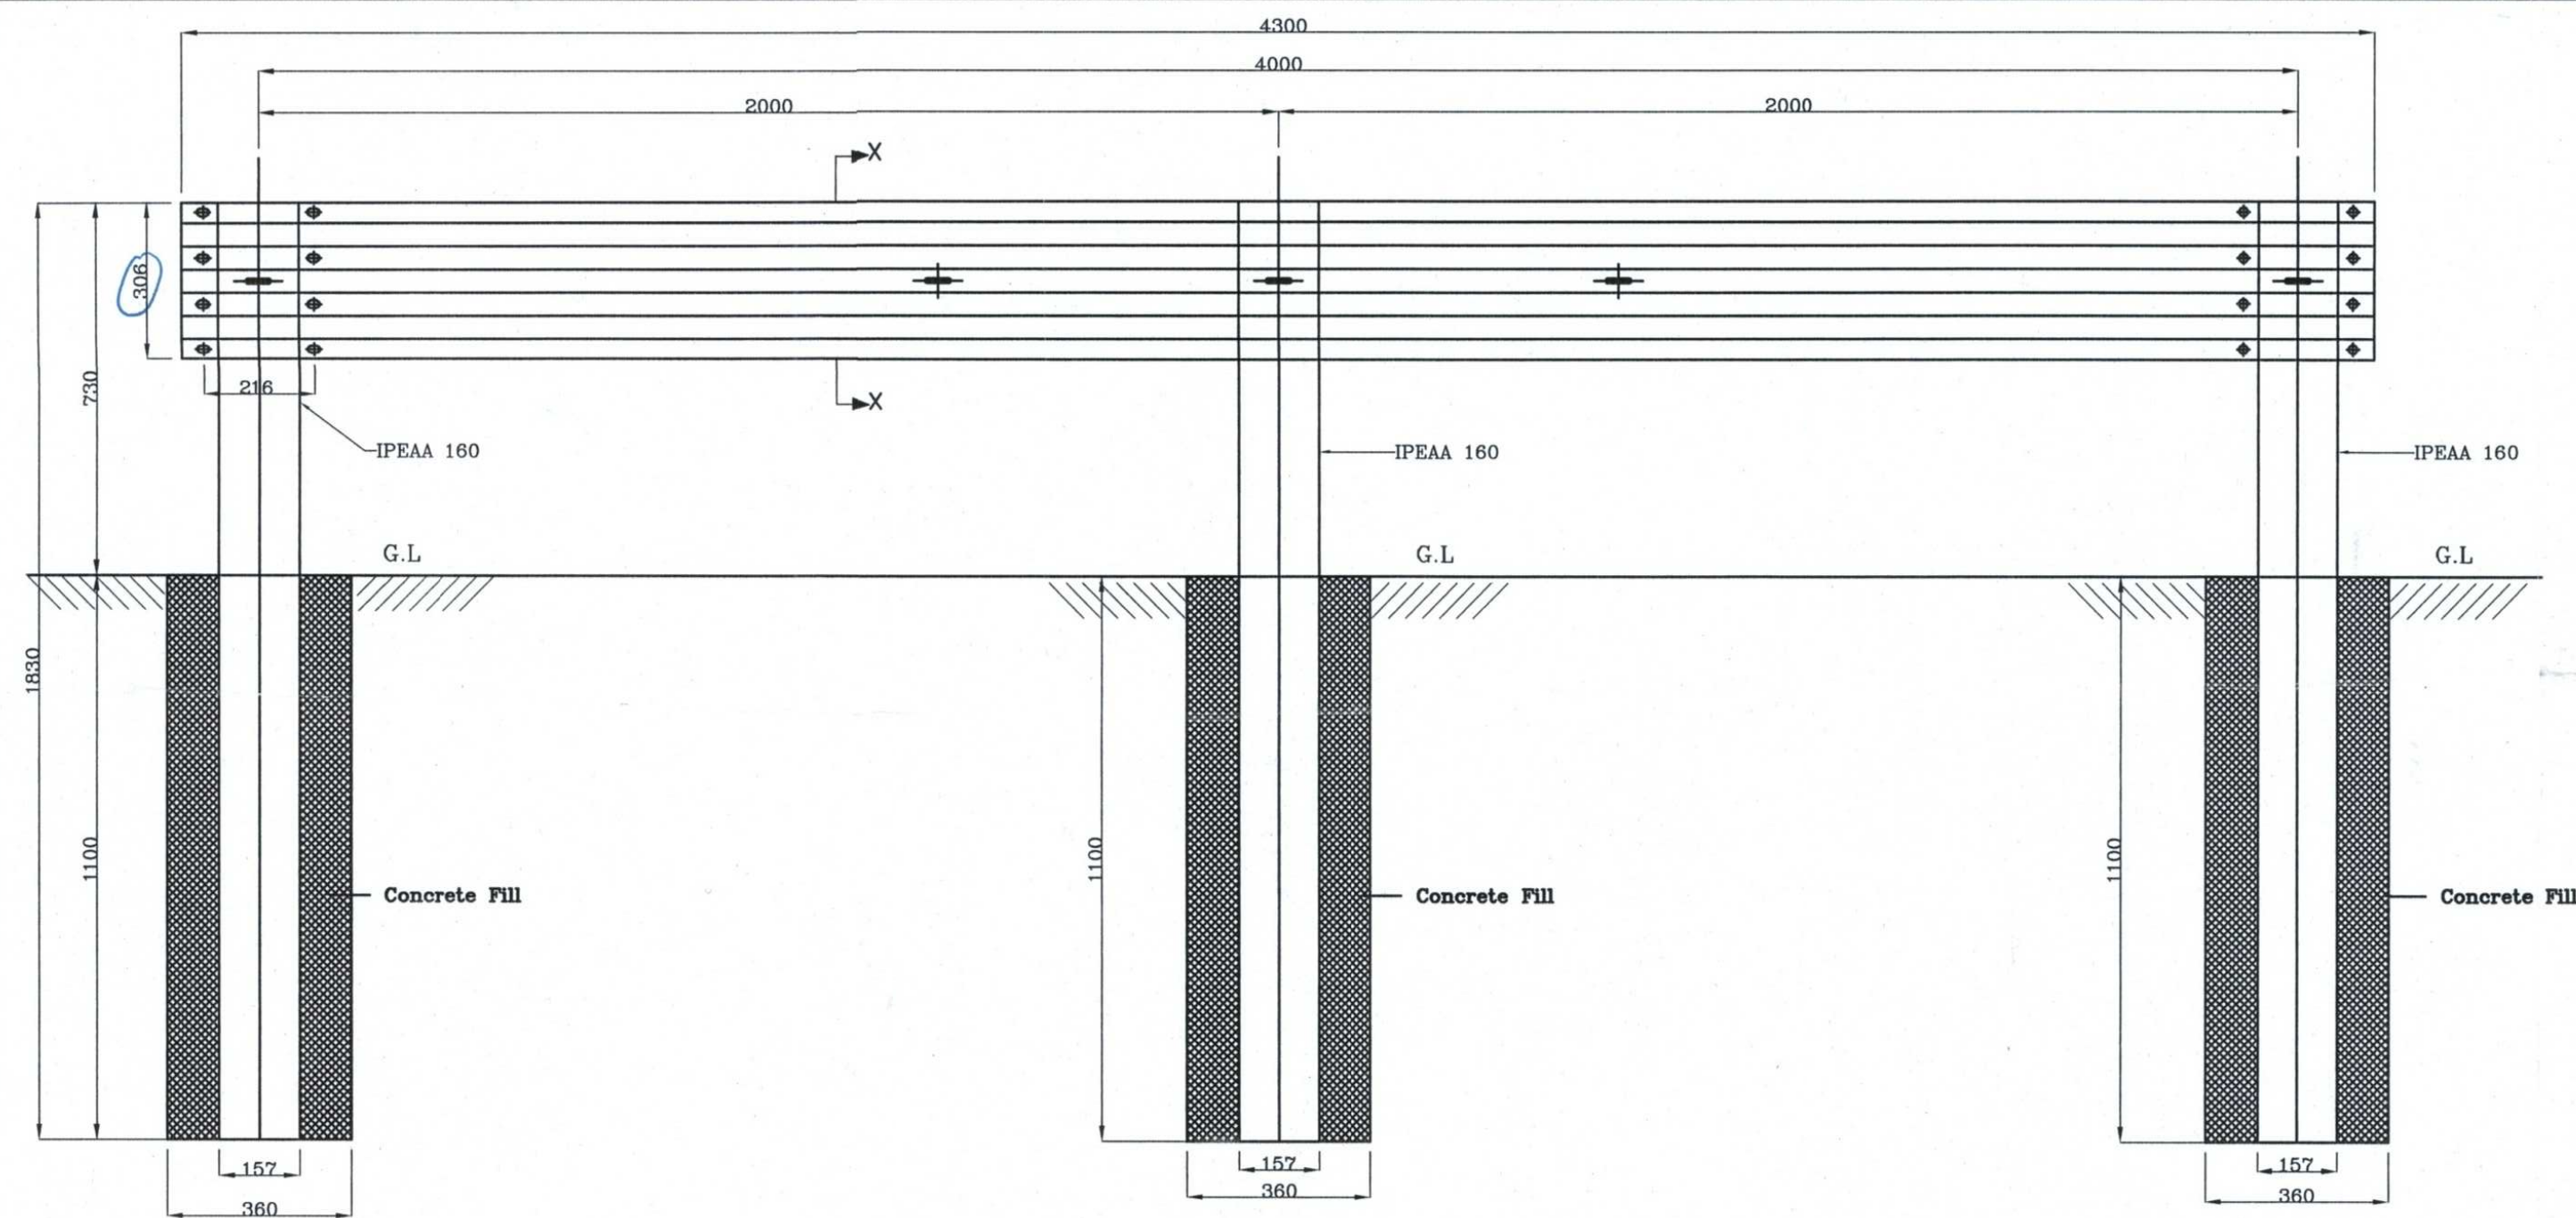


SINGLE SIDED GUARDRAIL FRONT VIEW

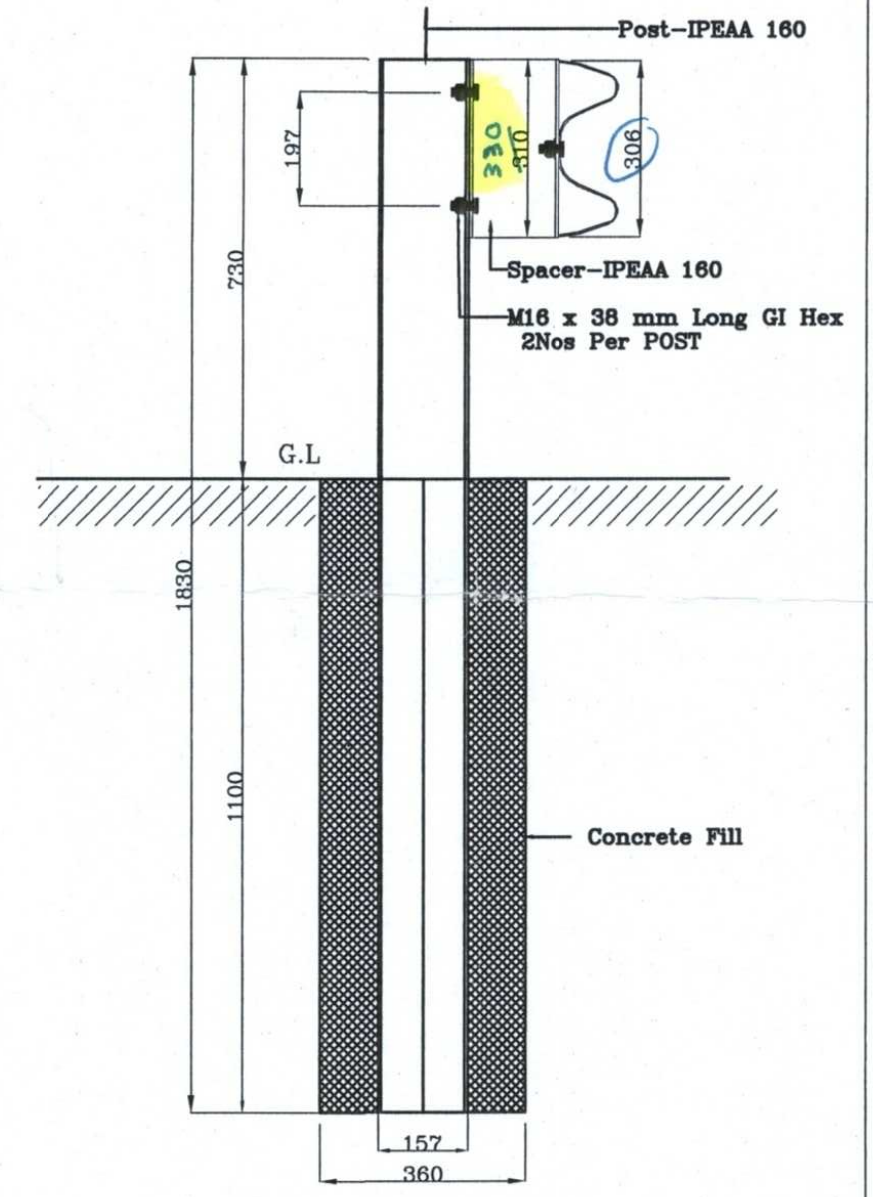


SECTION X-X

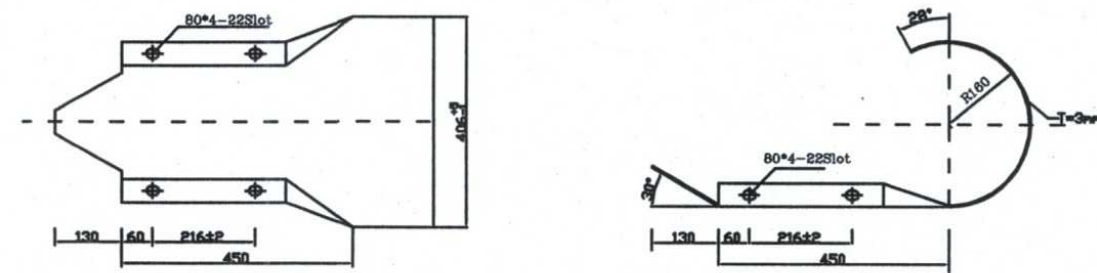




W BEAM END SECTION DETAIL

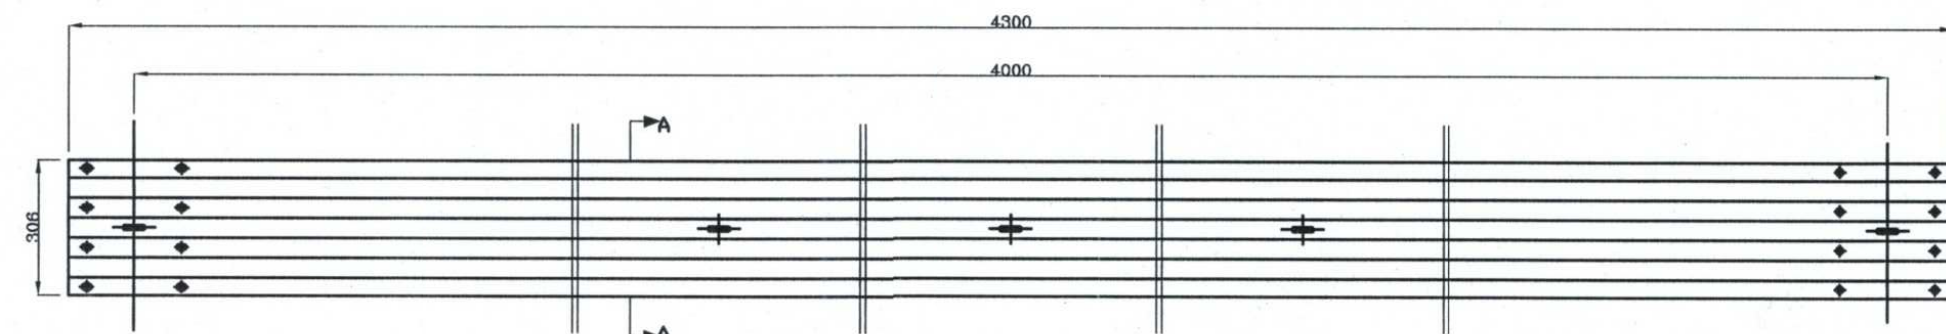

SINGLE SIDE GUARDRAIL-FRONT VIEW

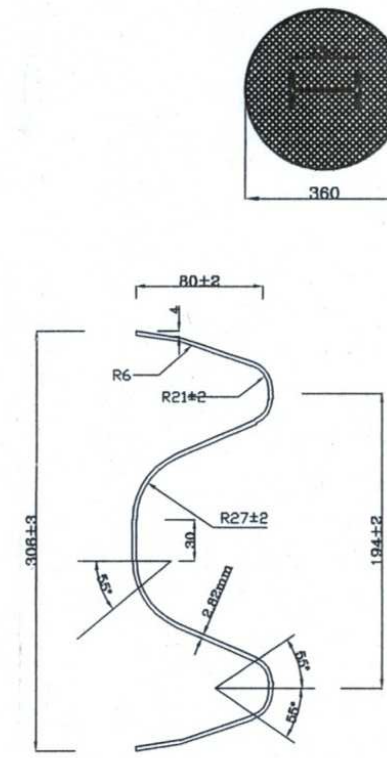

SECTION A-A

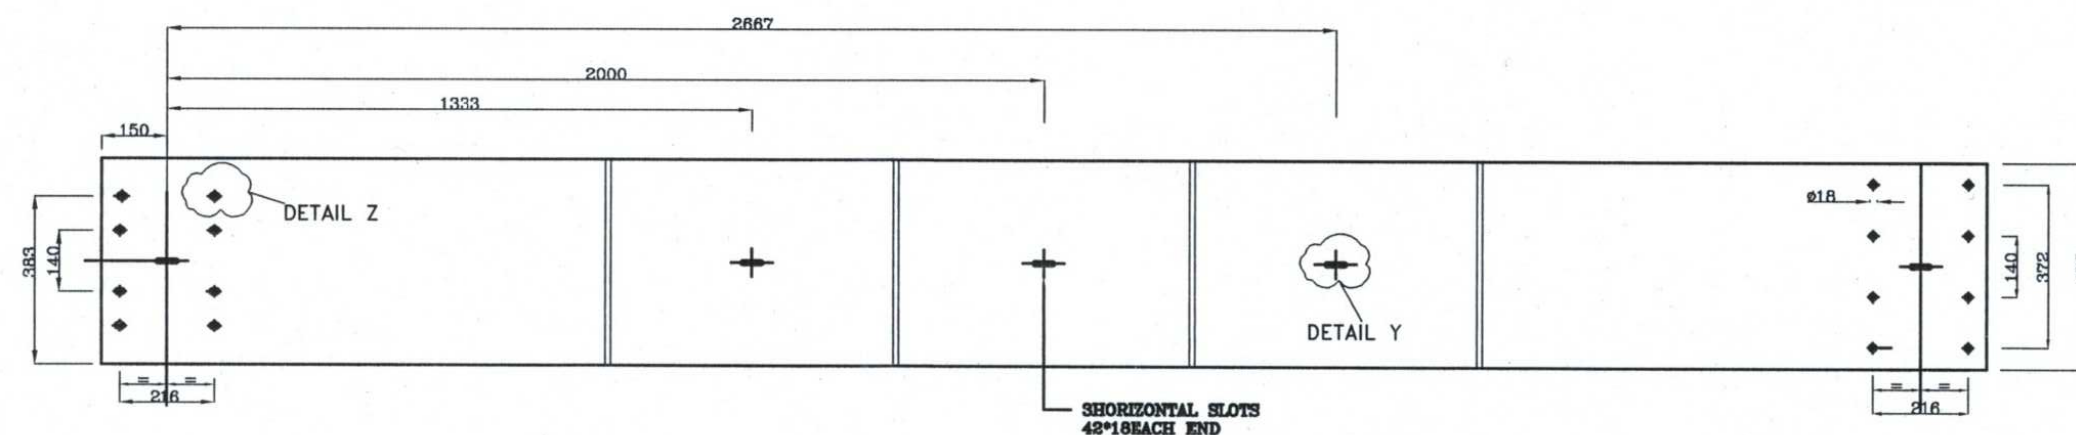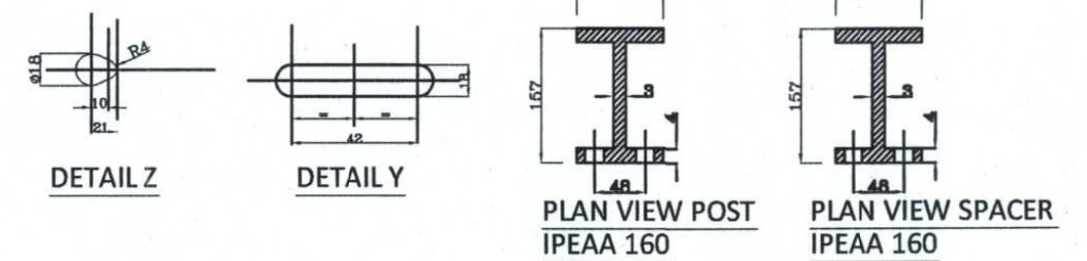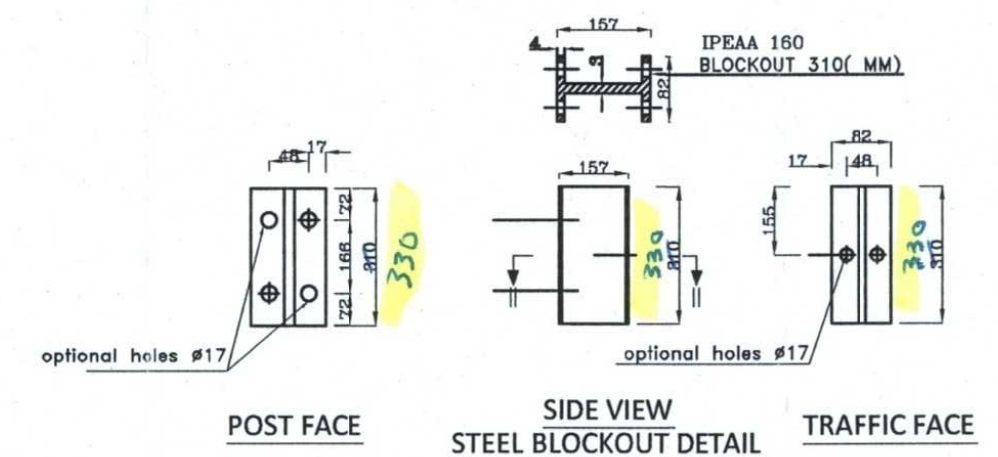

STANDARD BEAM-BEFORE CORRUGATION

