



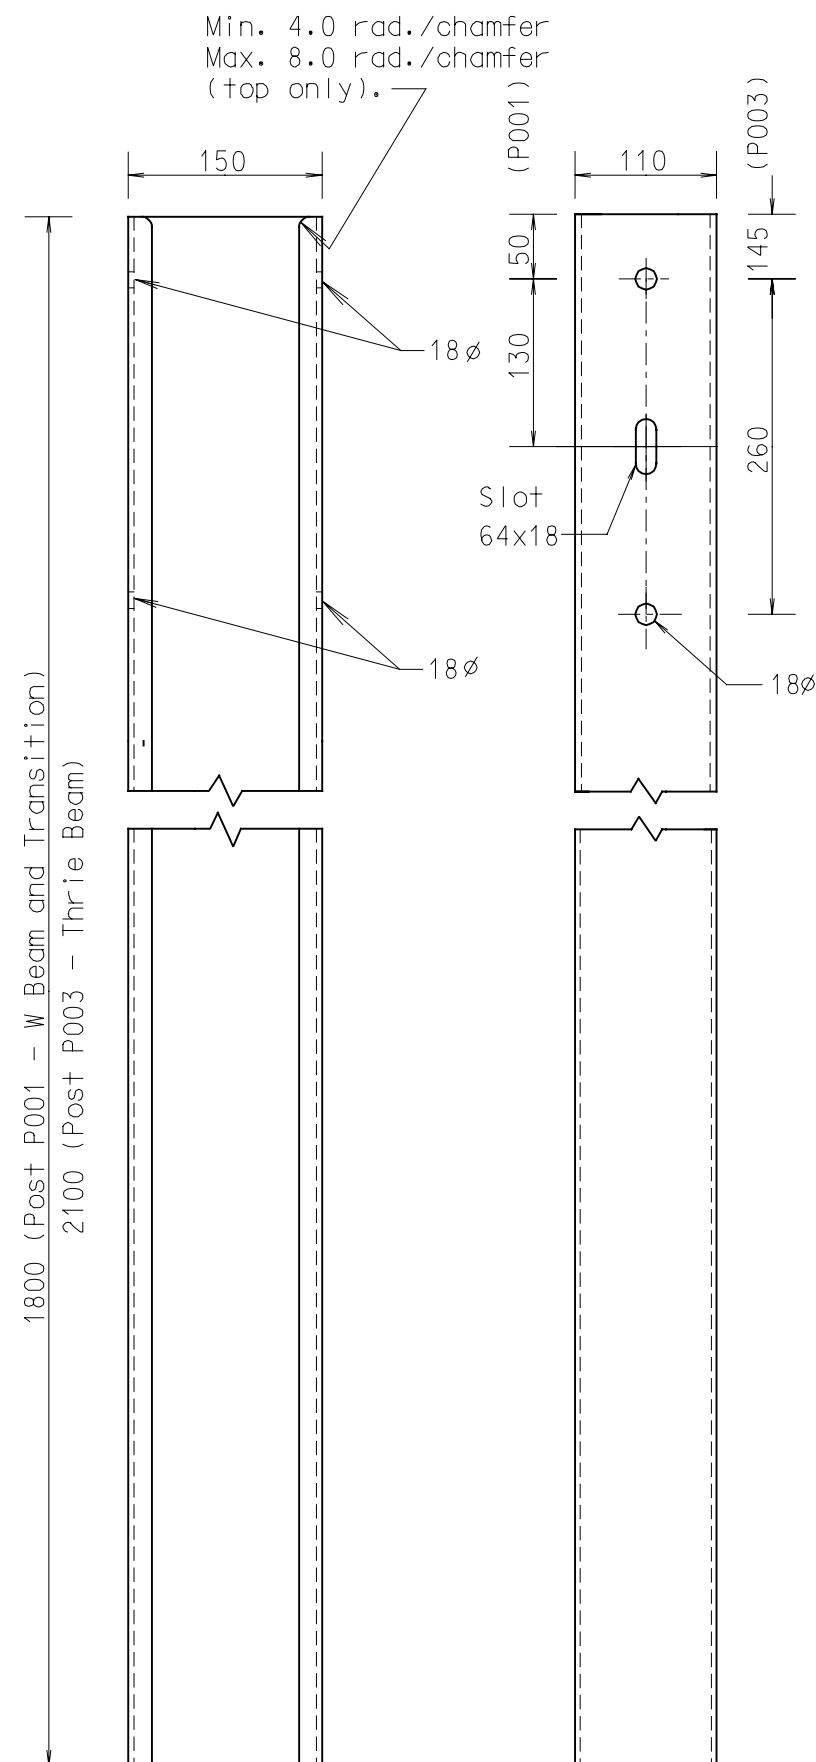


POST - W BEAM (P001)
- THRIE (P003)

(W beam post P001 to be used with transition Blockout Piece P005)

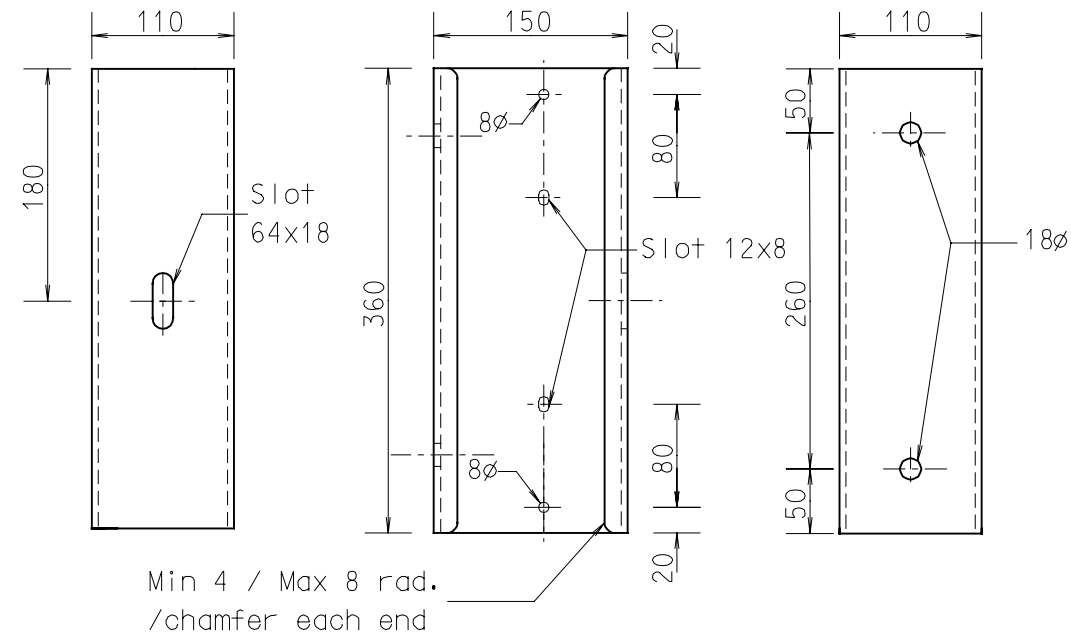

BLOCKOUT PIECE – W BEAM (P002)

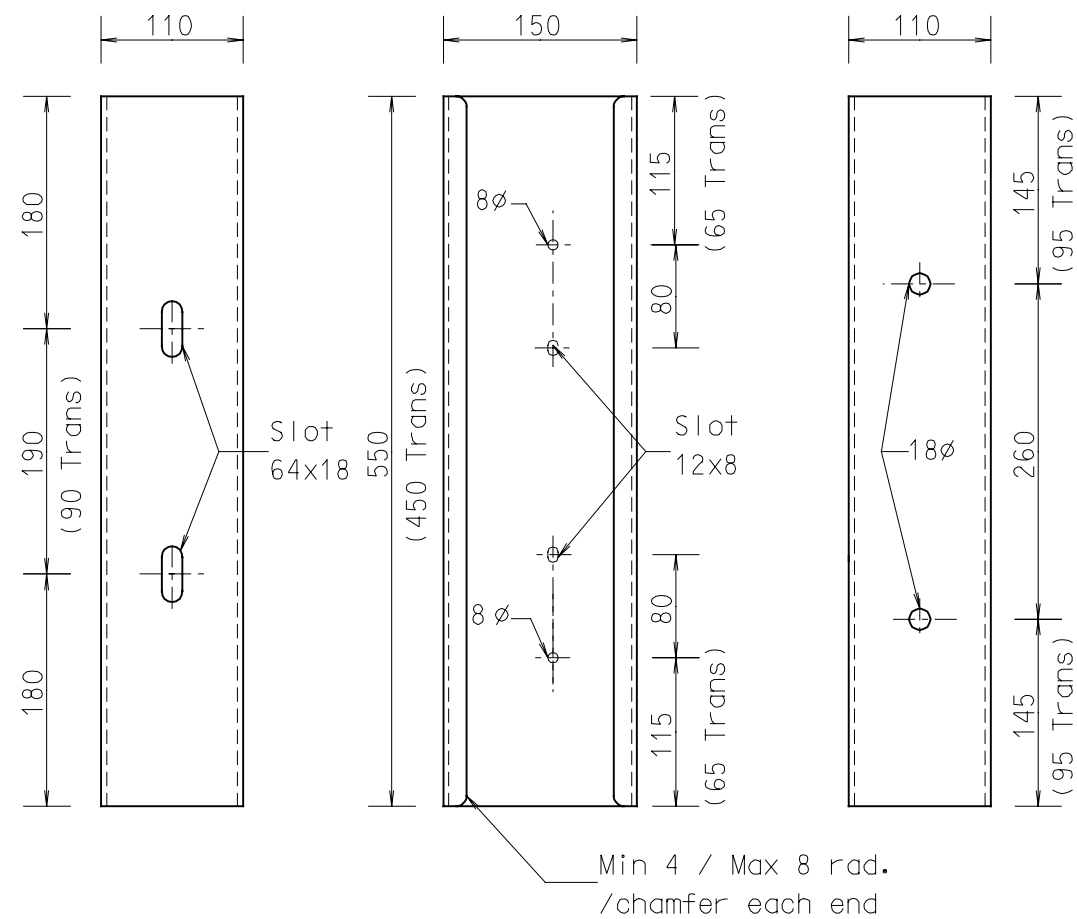

BLOCKOUT PIECE – THRIE BEAM (P004)
– TRANSITION (P005)

(Dimensions for Transition Blockout P005 shown in brackets)